
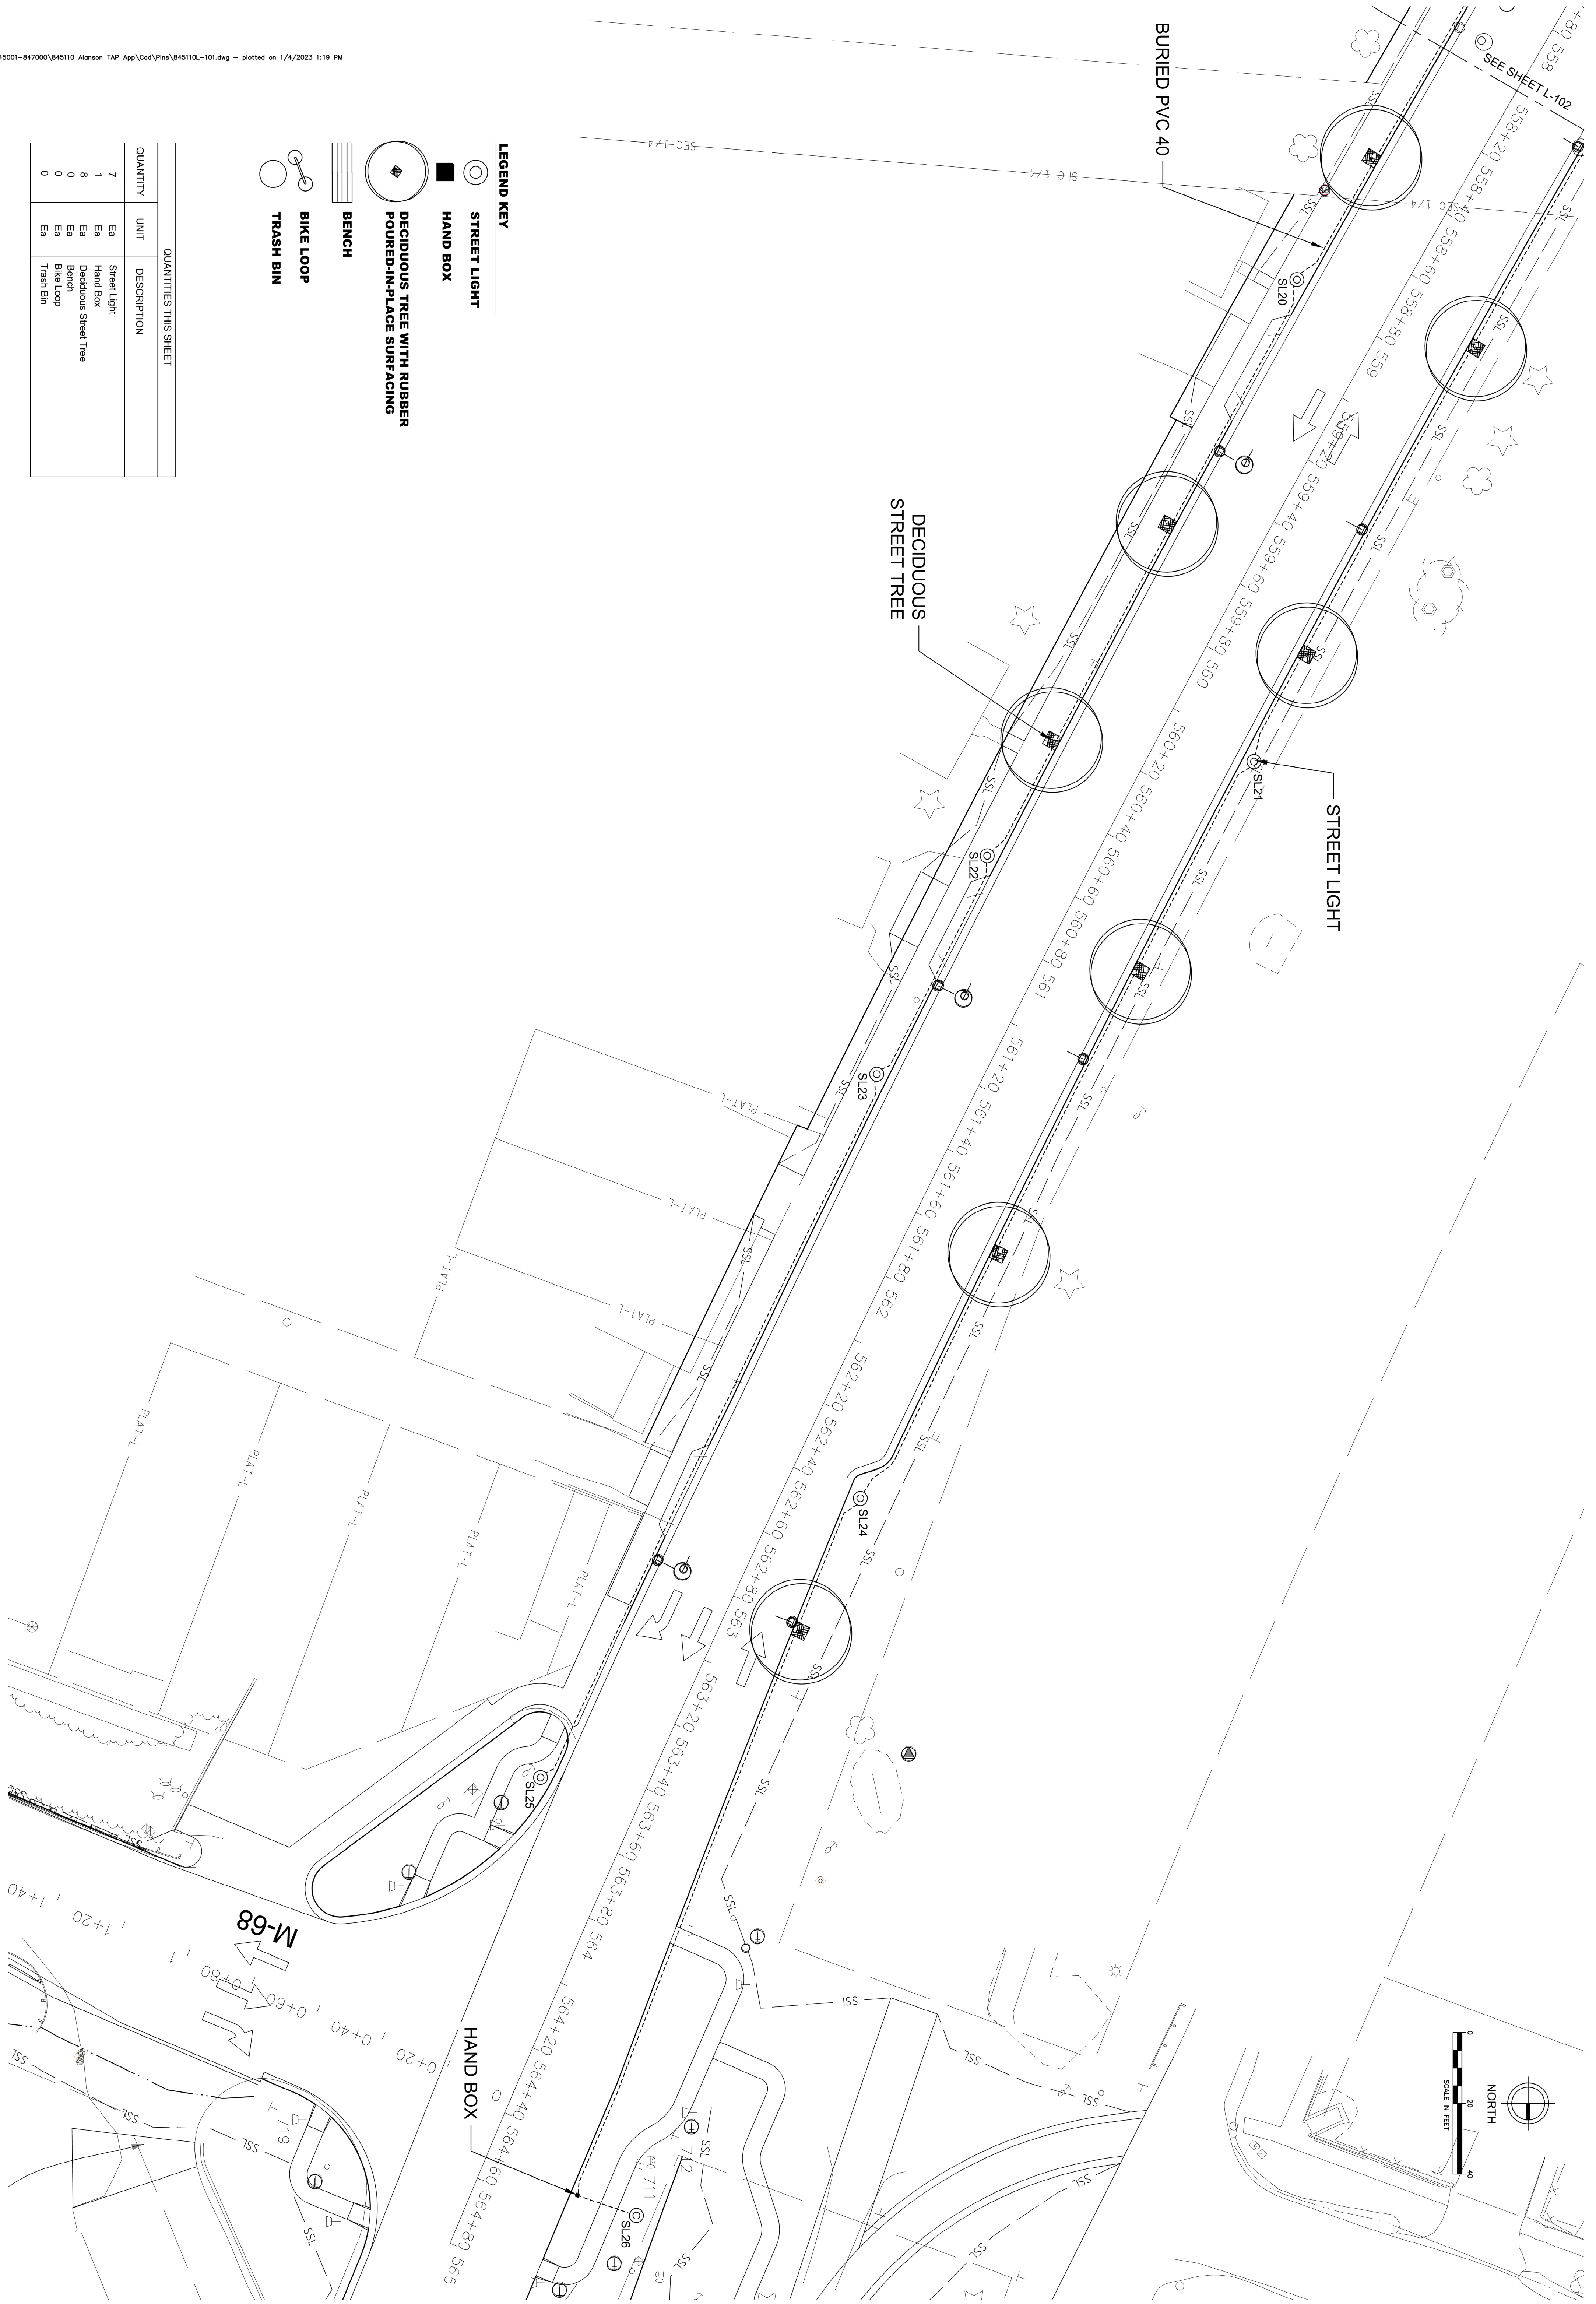


QUANTITIES THIS SHEET		
QUANTITY	UNIT	DESCRIPTION
7	Ea	Street Light
1	Ea	Hand Box
8	Ea	Deciduous Street Tree
0	Ea	Bike Loop
0	Ea	Trash Bin
0	Ea	Trash Bin

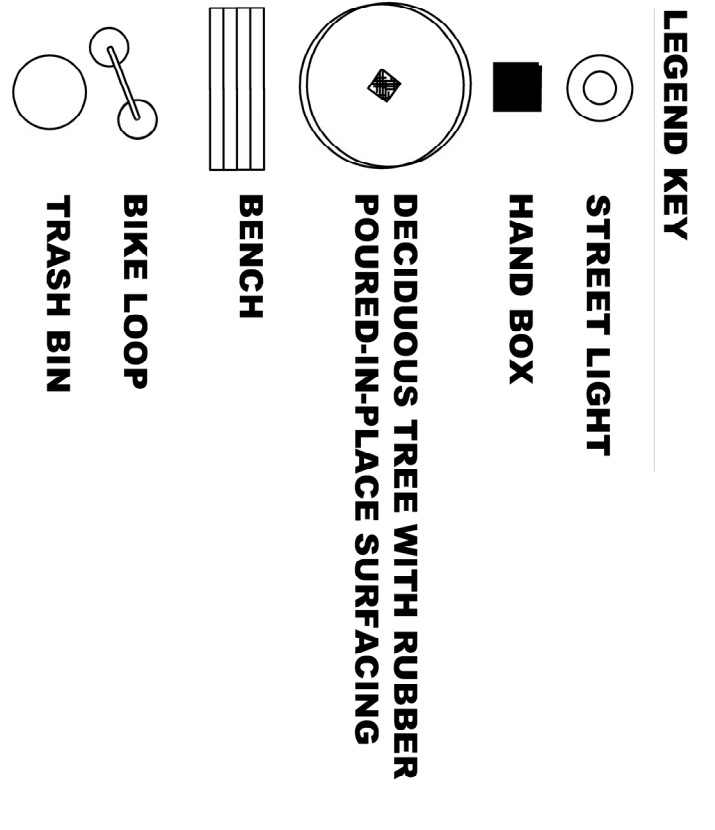

3980 Luoma Drive SE
Grand Rapids, MI 49546
P: 616.877.1000
F: 616.877.1005

FLEIS & VANDENBRINK
DESIGN. BUILD. OPERATE.

US-31 ENHANCEMENT IMPROVEMENTS
ALANSON
SITE IMPROVEMENTS
US-31 IMPROVEMENTS

PROJECT NO.: 845001-847000
DESIGNED BY: RWS
DRAWN BY: RWS
CHECKED BY: RWS
DATE: 01/04/23

DRAWING INFORMATION
010423 845110L-101

NOT FOR CONSTRUCTION

PROJECT NO.: 845110